



Elevation 1




Elevation 2

The
WILSON
 GROUP
 Keller Williams Realty Partners, SW

954-818-6092

TroyWilson@kw.com

www.TheWilsonRealEstateGroup.com

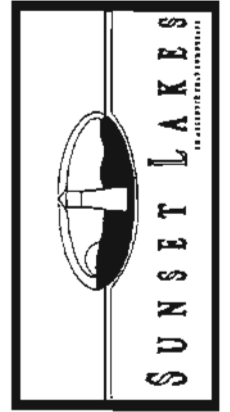

Aventura
 FOUR BEDROOMS / SITTING AREA
 FAMILY ROOM / 2 1/2 BATHS
 THREE CAR GARAGE




PLEASE SPECIFY MATERIALS, FINISHES, COLORS, AND LANDSCAPING. MATERIALS & FINISHES SUBJECT TO CHANGE WITHOUT NOTICE. PLANS ARE NOT TO SCALE AND MAY BE REVISED WITHOUT NOTICE.


SHEET TITLE	ELEVATIONS
DRAWN	ET
DATE	6/26/98
SCALE	N.T.S.
JOB NO.	PLAN 1
SHEET	A-1
OF 3 SHEETS	

Area Calculations:


A/C AREA	2,896 SQUARE FEET
GARAGE AREA	662 SQUARE FEET
COVERED ENTRY	67 SQUARE FEET
COVERED TERRACE	178 SQUARE FEET
TOTAL	3,704 SQUARE FEET

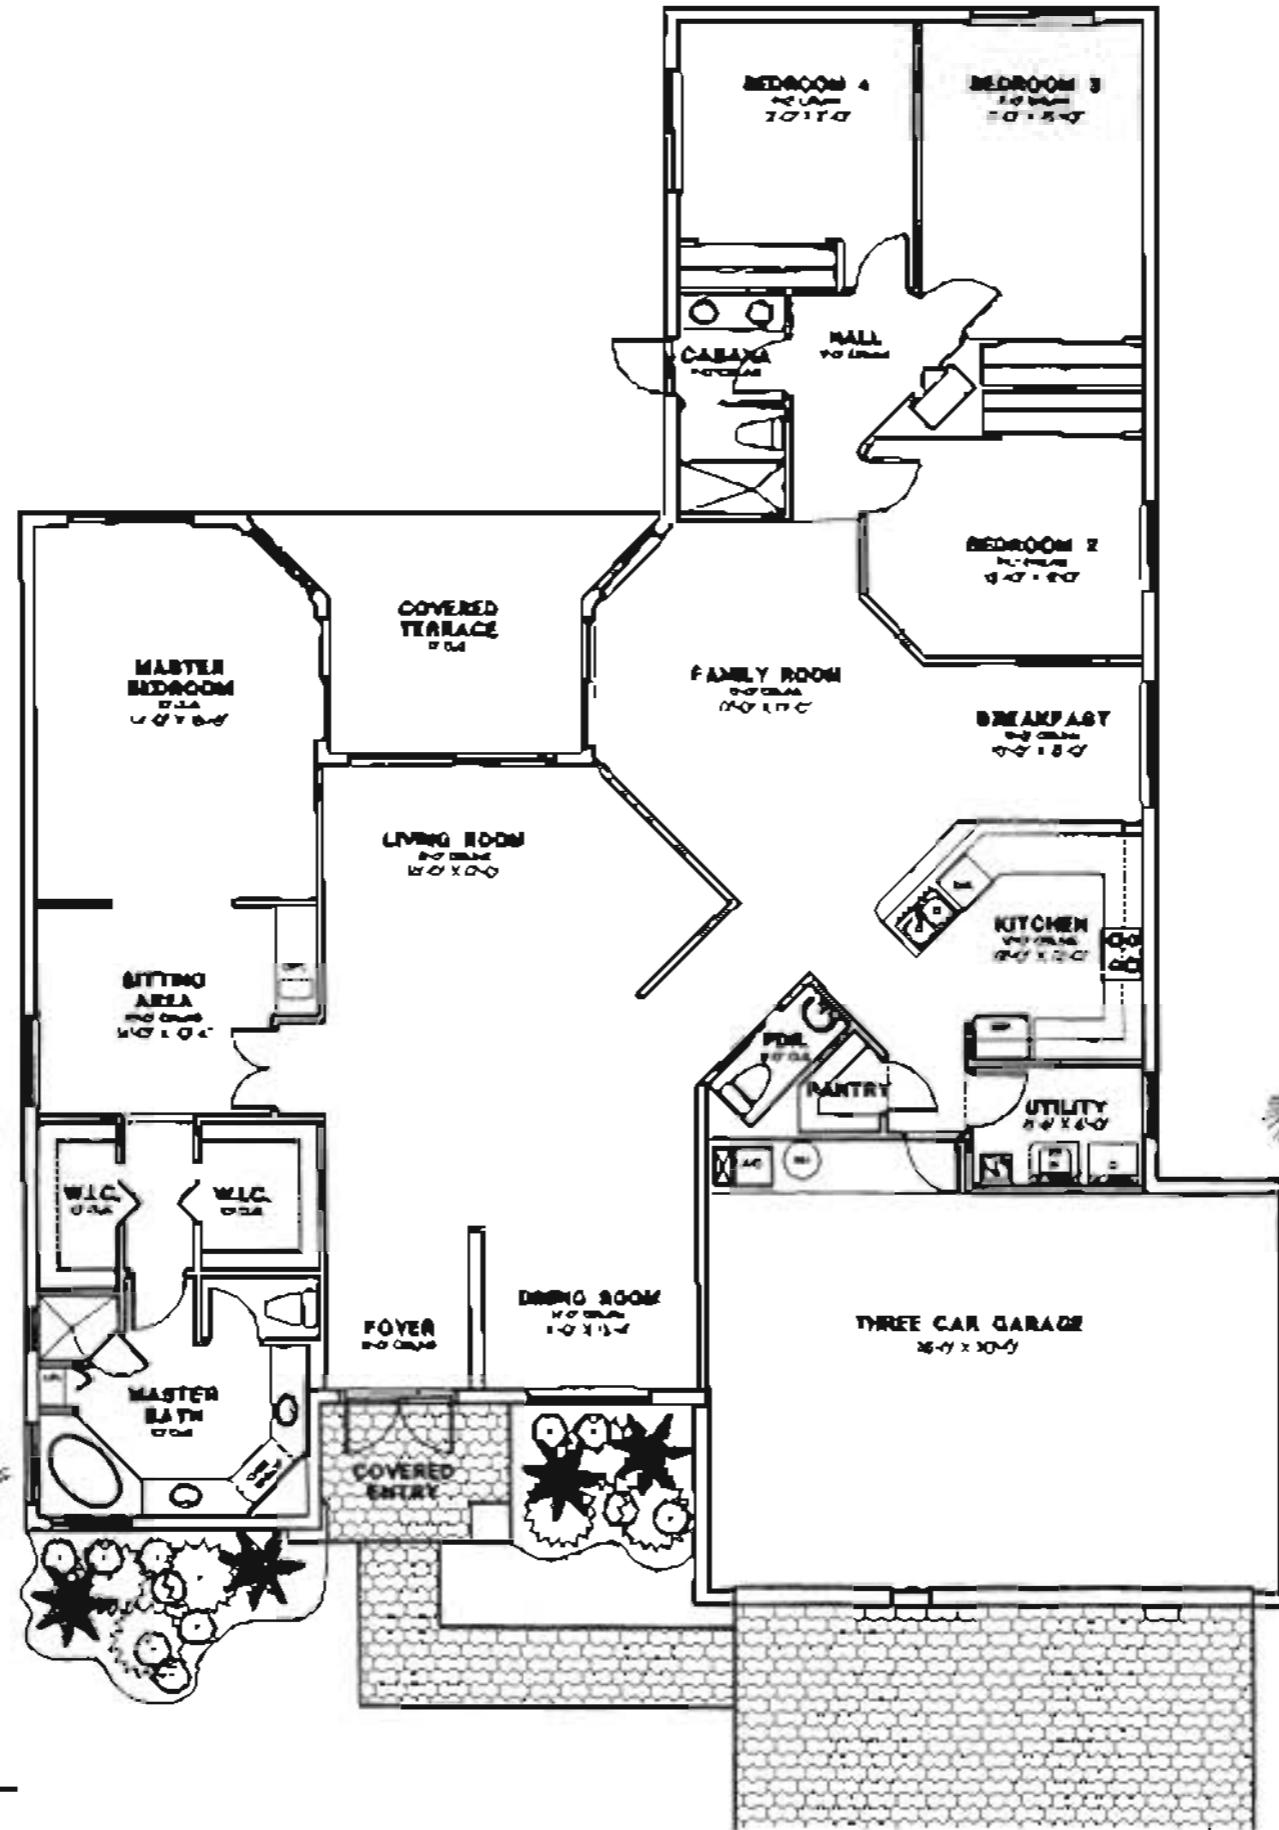

Floor Plan

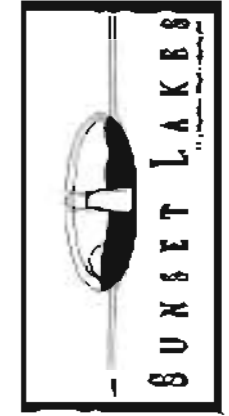

Aventura
 FOUR BEDROOMS / SITTING AREA
 FAMILY ROOM / 2 1/2 BATHS
 THREE CAR GARAGE

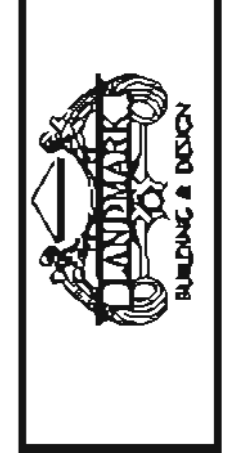

DATE	11/11/11
BY	...
SCALE	1/8" = 1'-0"
REVISIONS	...
A-2	