



Elevation 1



Elevation 2

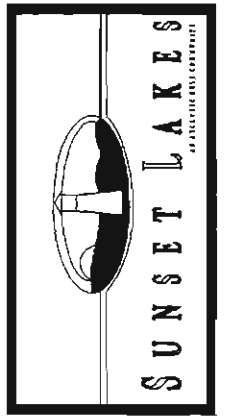

Barcelona
 FOUR BEDROOMS / DEN
 FAMILY ROOM / 3 BATHS
 THREE CAR GARAGE

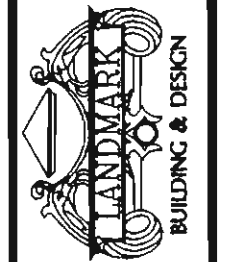

PLANS, SPECIFICATIONS, DIMENSIONS, LANDSCAPING, MATERIALS & CONSTRUCTION, SUBJECT TO CHANGE WITHOUT NOTICE. PLANS ARE NOT TO SCALE AND MAY BE REVERSED. SEE DRAWING NOTES.

SHEET TITLE
 ELEVATIONS
 DRAWN
 E.T.
 DATE
 6/26/98
 SCALE
 N.T.S.
 JOB NO.
 PLAN 2
 SHEET



A-1
 OF 2 SHEETS

Area Calculations:


A/C AREA	3,071 SQUARE FEET
GARAGE AREA	613 SQUARE FEET
COVERED ENTRY	36 SQUARE FEET
COVERED TERRACE	169 SQUARE FEET
TOTAL	3,911 SQUARE FEET



Floor Plan

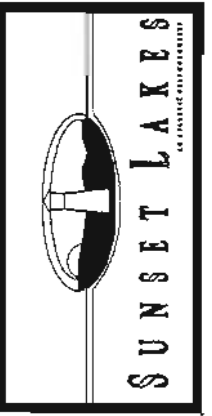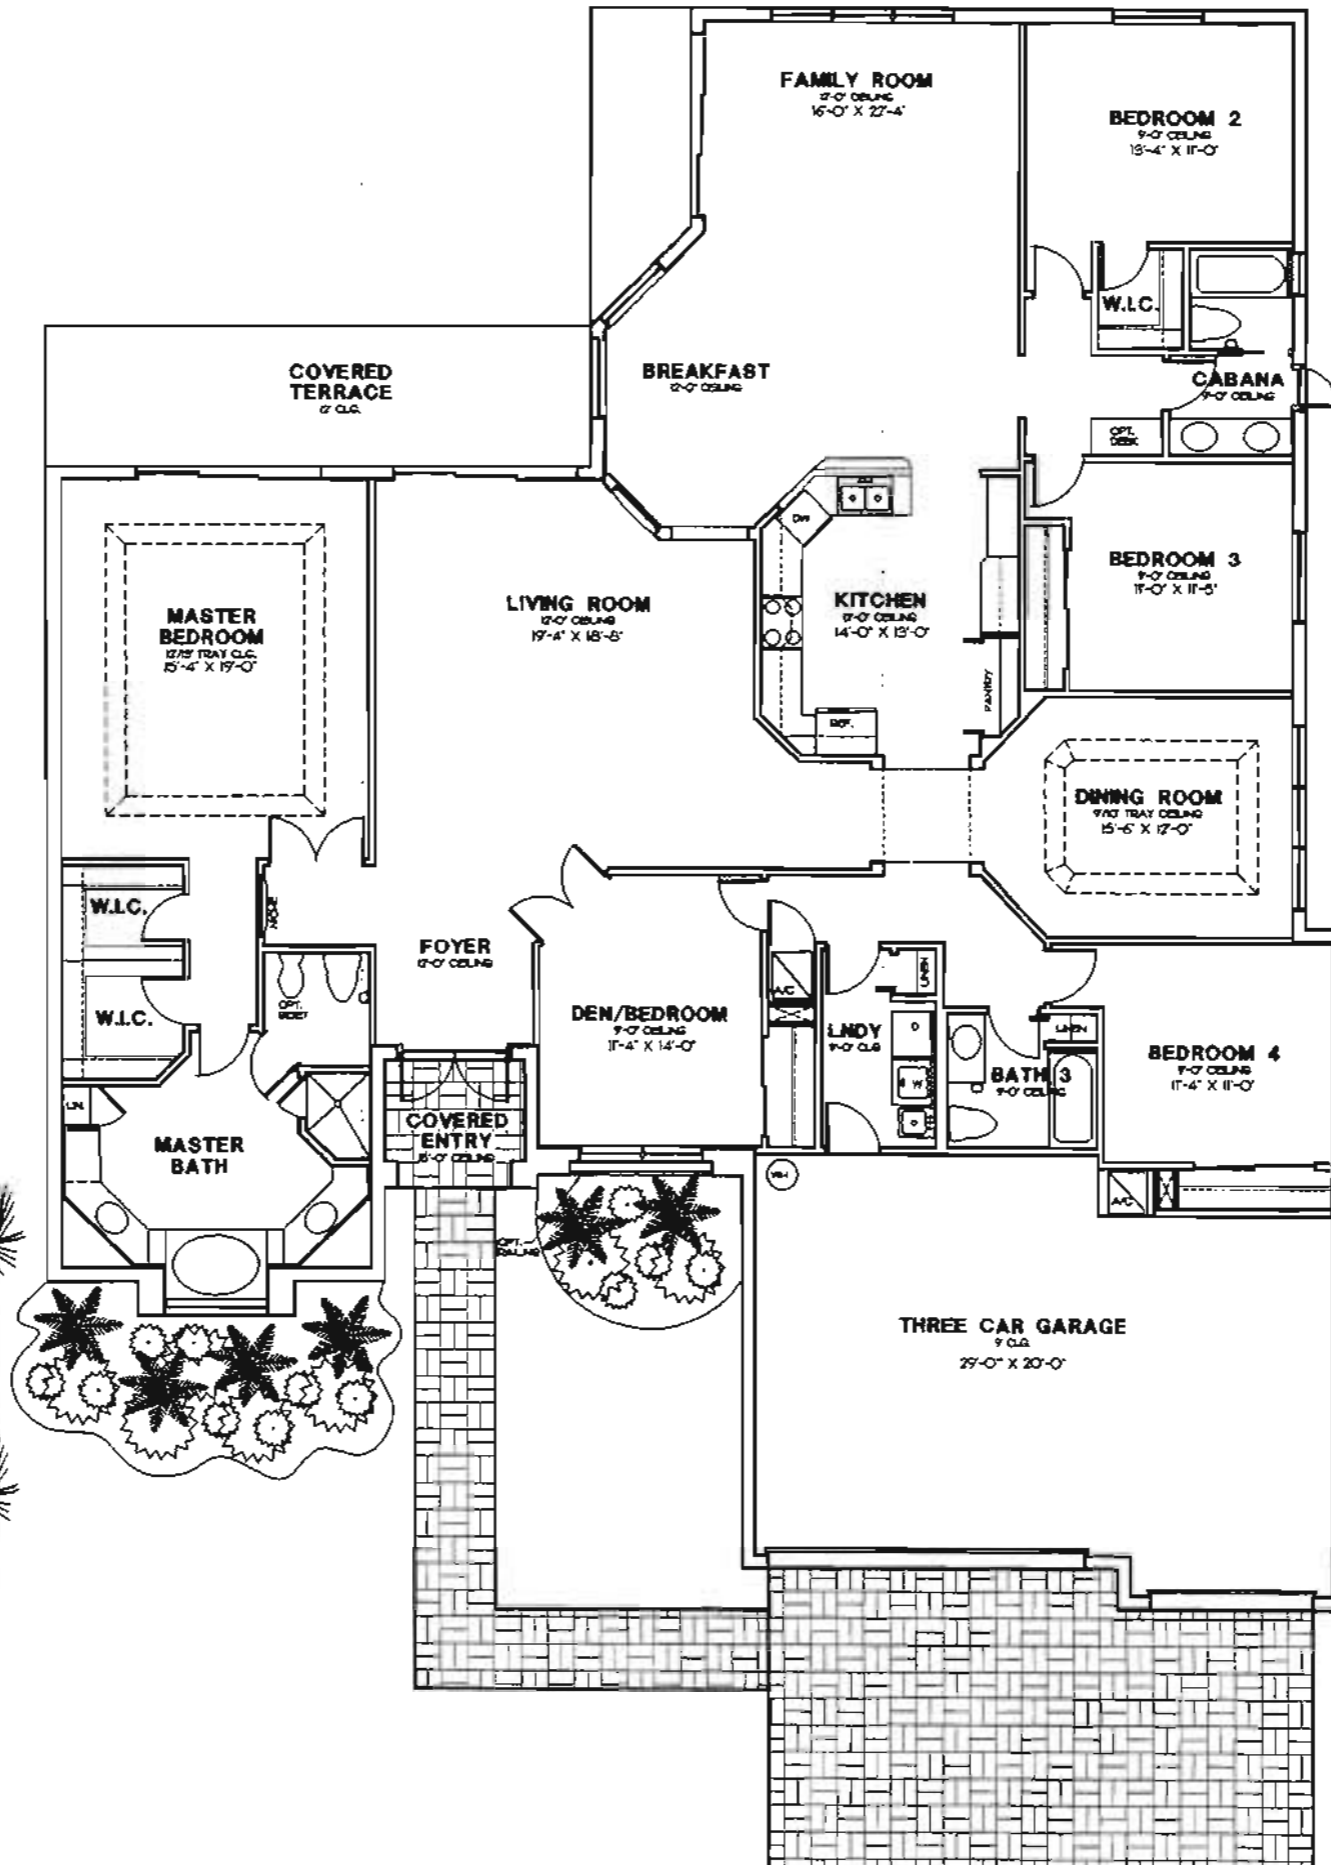

Barcelona
FOUR BEDROOMS / DEN
FAMILY ROOM / 3 BATHS
THREE CAR GARAGE

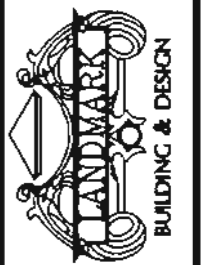

PLANS, SPECIFICATIONS, ORDINANCES, LANDSCAPES, MATERIALS & CONSTRUCTION SUBJECT TO CHANGE WITHOUT NOTICE. PLANS ARE NOT TO SCALE AND MAY BE REVISED WITHOUT NOTICE.

SHEET TITLE	ELEVATIONS
DRAWN	ET
DATE	6/18/98
SCALE	N.T.S.
JOB NO.	PLAN 2
SHEET	A-2
OF	3 SHEETS