



*Elevation 1*



*Elevation 2*

The  
**WILSON**  
 GROUP  
 Keller Williams Realty Partners, SW

954-818-6092

TroyWilson@kw.com

www.TheWilsonRealEstateGroup.com

SUNSET LAKES

*Dominica*  
 4 BEDROOMS / SITTING ROOM / DEN  
 MEDIA ROOM / 3 BATHS  
 THREE CAR GARAGE





PLAN, SPECIFICATIONS, SCHEDULES, AND LABELS FOR CONSTRUCTION. ALL RIGHTS RESERVED. NO PART OF THIS PLAN MAY BE REPRODUCED OR TRANSMITTED IN ANY FORM OR BY ANY MEANS, ELECTRONIC OR MECHANICAL, INCLUDING PHOTOCOPYING, RECORDING, OR BY ANY INFORMATION STORAGE AND RETRIEVAL SYSTEM, WITHOUT PERMISSION IN WRITING FROM LANDMARK BUILDING & DESIGN.

DATE OF ELEVATIONS  
 01/11/2011  
 02/10/2011  
 03/20/2011  
 04/15/2011  
 05/10/2011  
 PLAN #  
 001

**A-1**

*Area Calculations:*

A/C AREA	3,540 SQUARE FEET
GARAGE AREA	510 SQUARE FEET
COVERED ENTRY	66 SQUARE FEET
COVERED TERRACE	260 SQUARE FEET
TOTAL	4,476 SQUARE FEET

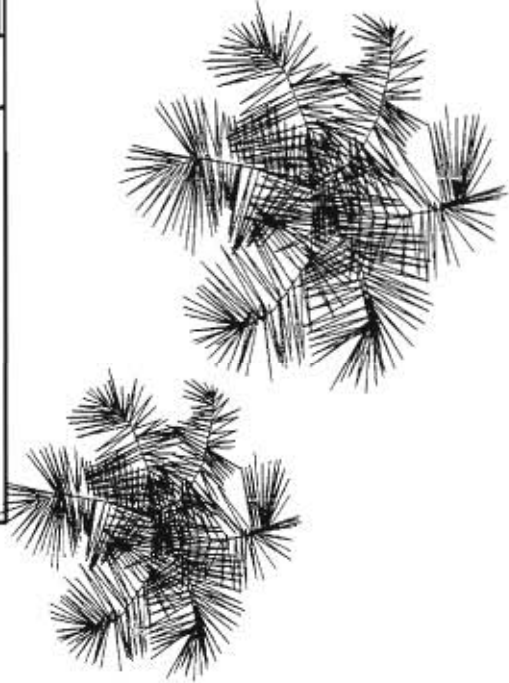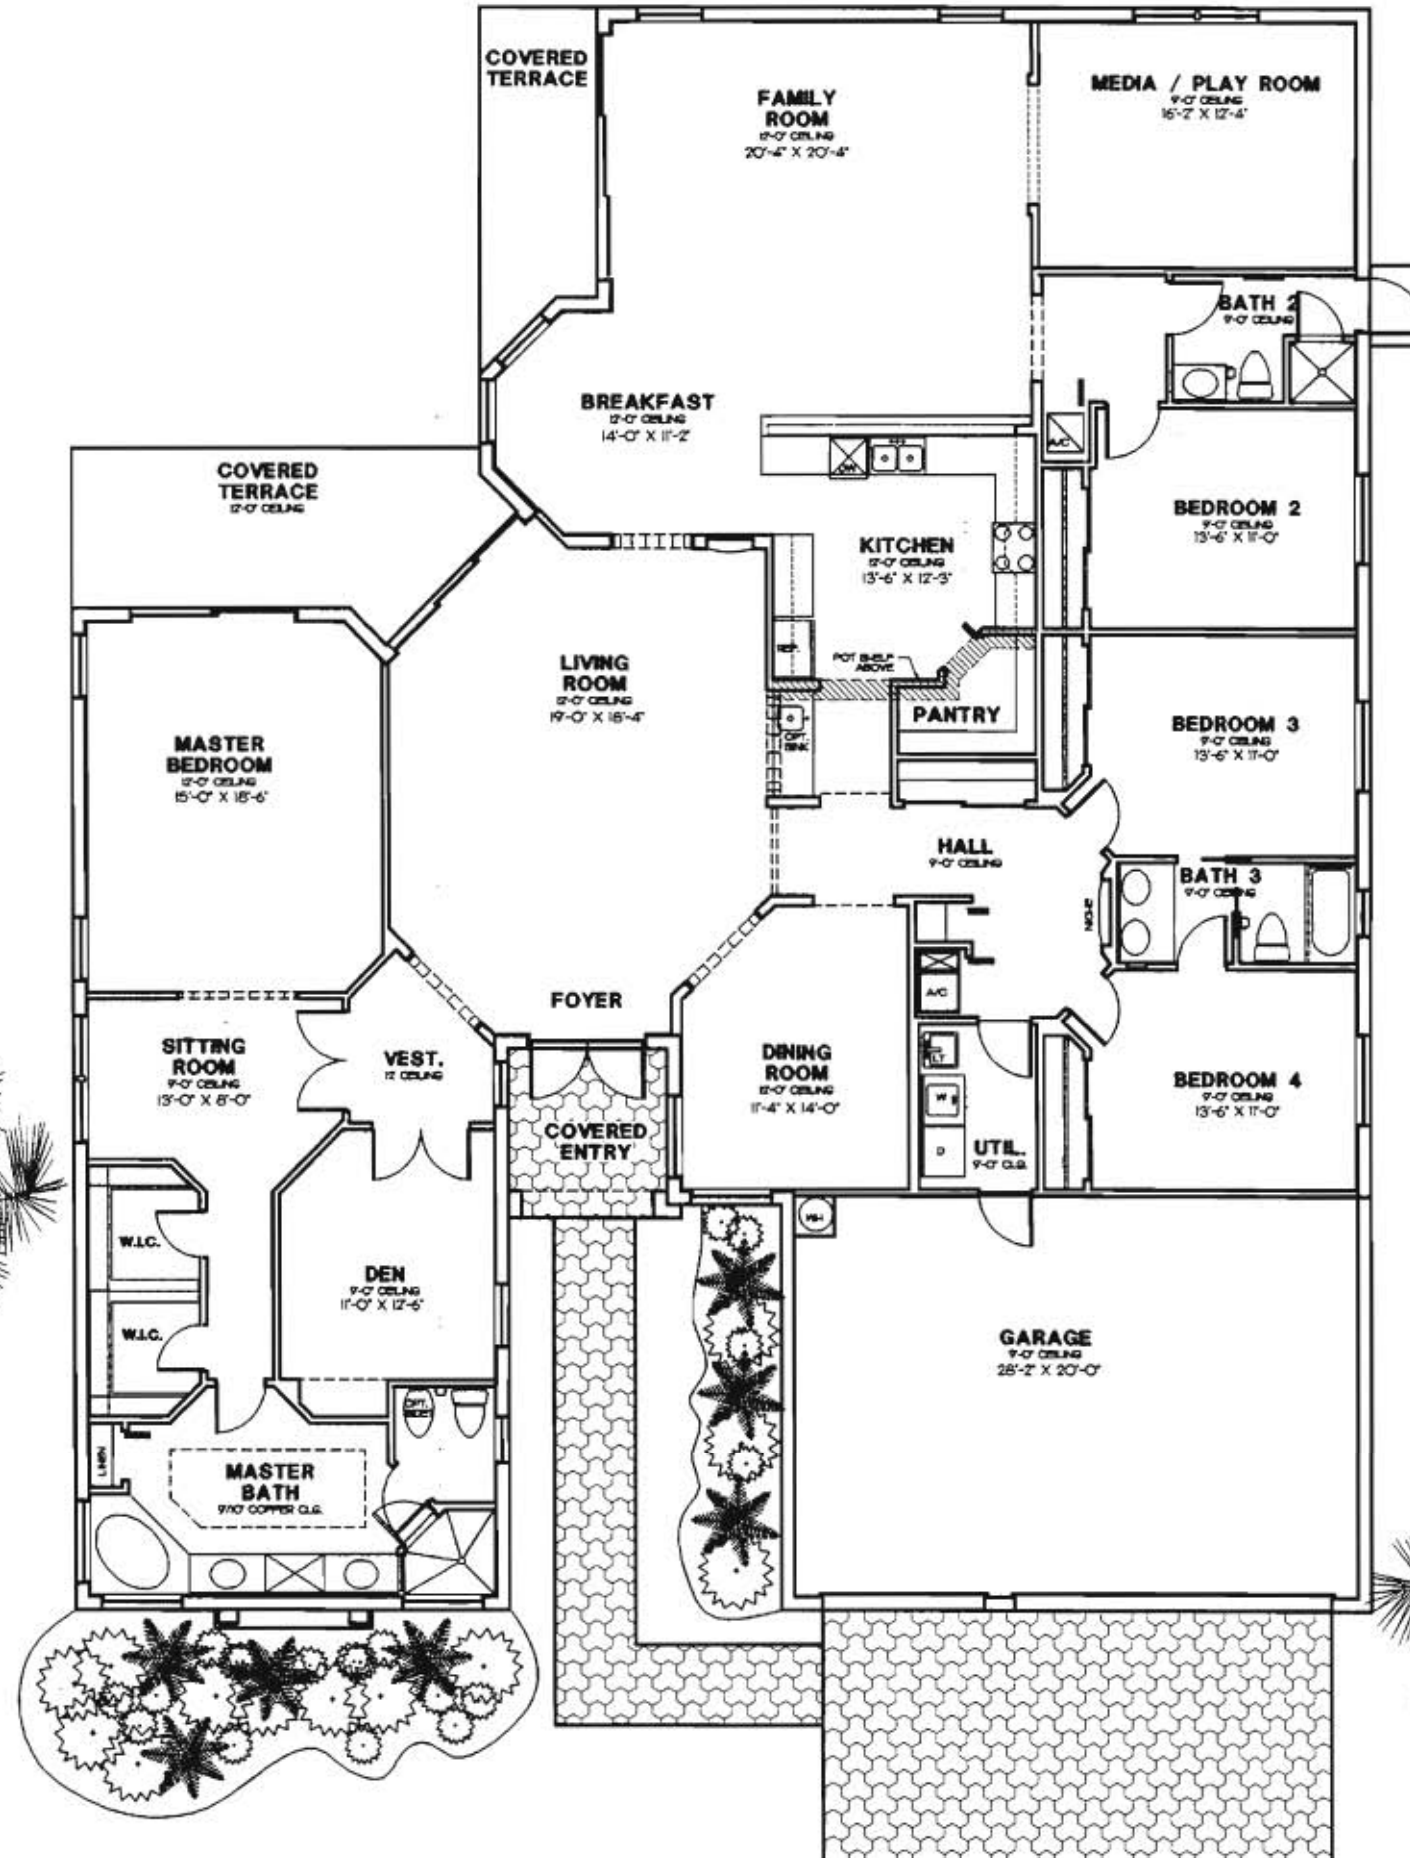

*Floor Plan*



*Dominica*  
 4 BEDROOMS / SITTING ROOM / DEN  
 MEDIA ROOM / 3 BATHS  
 THREE CAR GARAGE



PLANS, SPECIFICATIONS, DIMENSIONS, LANDSCAPING, MATERIALS & CONSTRUCTION, SUBJECT TO CHANGE WITHOUT NOTICE. PLANS ARE NOT TO SCALE AND MAY BE REVERSE MIRROR IMAGES.
SHEET TITLE ELEVATIONS
DRAWN E.T.
DATE 6/28/98
SCALE N.T.S.
JOB NO. PLAN 4
SHEET A-2
OF 2 SHEETS