





Elevation 1



Elevation 2

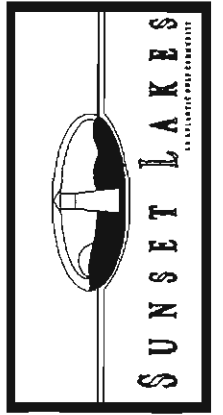

Fresno
SIX BEDROOMS / DEN
LOFT / 4 BATHS
THREE CAR GARAGE

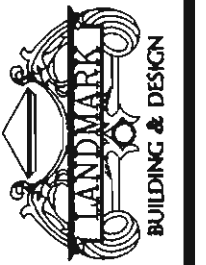


PLANS, SPECIFICATIONS, DIMENSIONS, LANDSCAPING, MATERIALS & CONSTRUCTION, SUBJECT TO CHANGE WITHOUT NOTICE. PLANS ARE NOT TO SCALE AND MAY BE REVERSED MIRROR IMAGE.

SHEET TITLE
ELEVATIONS
DRAWN
E.T.
DATE
6/26/98
SCALE
N.T.S.
JOB NO.
PLAN 6
SHEET


A-1
OF 4 SHEETS



Elevation 3

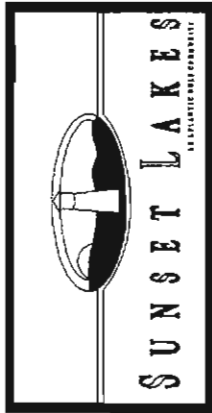

Fresno
 SIX BEDROOMS / DEN
 LOFT / 4 BATHS
 THREE CAR GARAGE

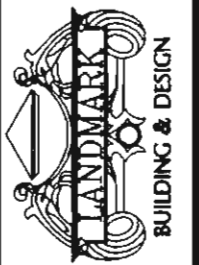

PLANS, SPECIFICATIONS, DIMENSIONS, LANDSCAPE, MATERIALS & CONSTRUCTION, SUBJECT TO CHANGE WITHOUT NOTICE. PLANS ARE NOT TO SCALE AND MAY BE REVERSED (MIRROR IMAGE)


SHEET TITLE
ELEVATION
 DRAWN
 S.T.
 DATE
 6/26/98
 SCALE
 N.T.S.
 JOB NO.
 PLAN 6
 SHEET

A-2


OF 4 SHEETS

Area Calculations:


FIRST FLOOR	2,144 SQUARE FEET
SECOND FLOOR	1,806 SQUARE FEET
TOTAL	3,950 SQUARE FEET
GARAGE AREA	678 SQUARE FEET
COVERED ENTRY	101 SQUARE FEET
COVERED TERRACE	175 SQUARE FEET
TOTAL	4,904 SQUARE FEET

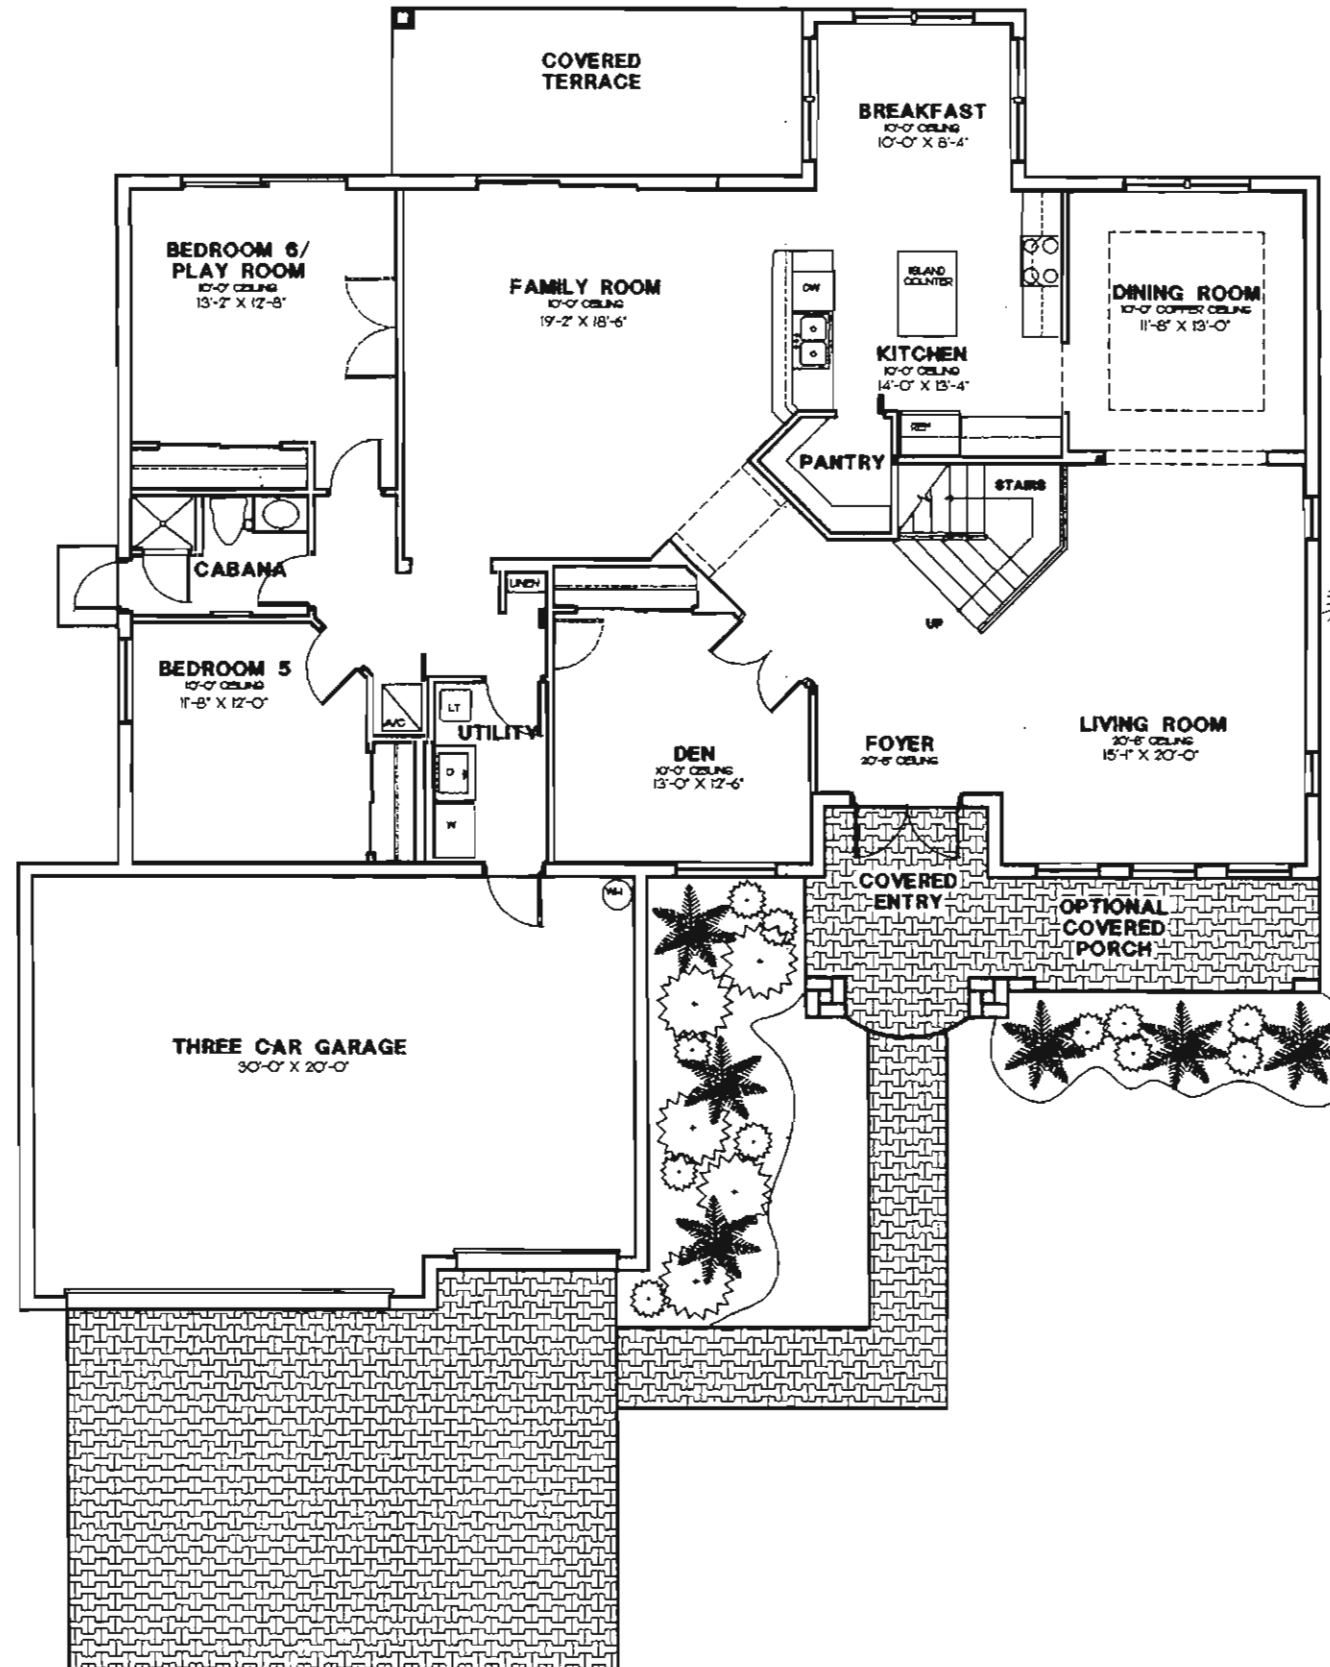

First Floor Plan

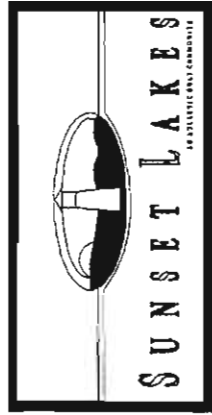


Fresno
 SIX BEDROOMS / DEN
 LOFT / 4 BATHS
 THREE CAR GARAGE

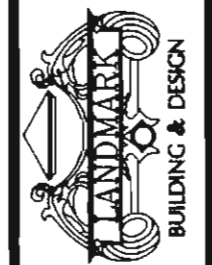


PLANS, SPECIFICATIONS, DIMENSIONS, LANDSCAPING, MATERIALS & CONFIGURATIONS, SUBJECT TO CHANGE WITHOUT NOTICE. PLANS ARE NOT TO SCALE AND MAY BE REVERSED WITHOUT NOTICE.

SHEET TITLE	ELEVATIONS
DRAWN	E.T.
DATE	6/26/98
SCALE	N.T.S.
JOB NO.	PLAN 6
SHEET	A-3

OF 4 SHEETS

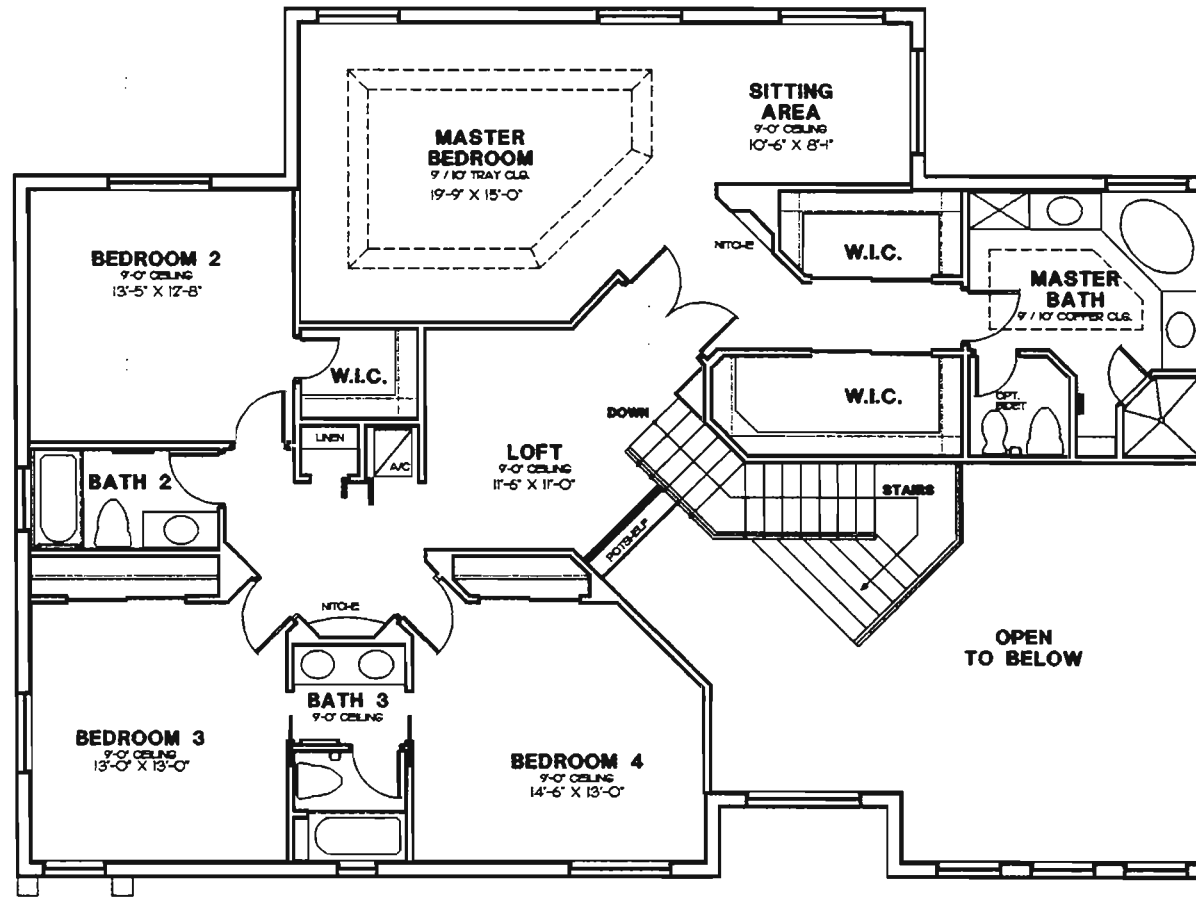

Second Floor Plan

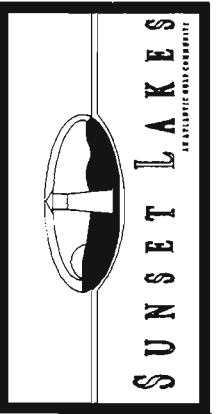

Fresno
 SIX BEDROOMS / DEN
 LOFT / 4 BATHS
 THREE CAR GARAGE



PLANS, SPECIFICATIONS, DIMENSIONS, LANDSCAPING, MATERIALS & CONFINEMENTS, SUBJECT TO CHANGE WITHOUT NOTICE. PLANS ARE NOT TO SCALE AND MAY BE REVERSE (PRIOR IMAGE)

SHEET TITLE	ELEVATIONS
DRAWN	E.T.
DATE	8/26/98
SCALE	N.T.S.
JOB NO.	PLAN 6
SHEET	A-4
OF 4 SHEETS	